

Plan upper floor

SEATING CAPACITY	
SEATING A	850 seats
SEATING B	115 seats
SEATING C	278 seats
SEATING D	115 seats
SEATING E	850 seats
<b>TOTAL</b>	<b>2,008 seats</b>

**General Notes**

**NOTES**

1. Do not scale this drawing. Stated dimensions only are to be taken.
2. Any inconsistency or discrepancy is to be brought to the attention and resolved by the architect.
3. All measurements in millimetres.
4. All material and finishes according to separate specifications.
5. Structural construction has to comply with the latest relevant regulations.
6. The drawing complies to be in the Local Authorities' satisfaction.
7. All areas and measurements to be checked on site.
8. The following material must not be used under any circumstances:
  - High aluminium content in structural elements.
  - Adhesive products.
9. Copyright of this drawing is owned by Keyvthalli Design Group Ltd.

**SEATING CAPACITY**

Seating A	850
Seating B	115
Seating C	278
Seating D	115
Seating E	850
<b>TOTAL</b>	<b>2,008</b>


No.	Revision Issue	Date

**KEYVTHALLI DESIGN GROUP Ltd**  
 Maryland, St. Mary's Road  
 Worslem, EN15 7AP  
 Tel: +44(0)7810-360 133  
 Fax: +44(0)7810-992 007  
 Mobile: +44(0)7810-360 133

**ALTRINCHAM ICE RINK**  
 Moss Lane

Title: **Plan first floor, mechanical room**

Project	0505	Sheet	3002
Date	3 Feb 06		
Scale	1:200 (A2)		

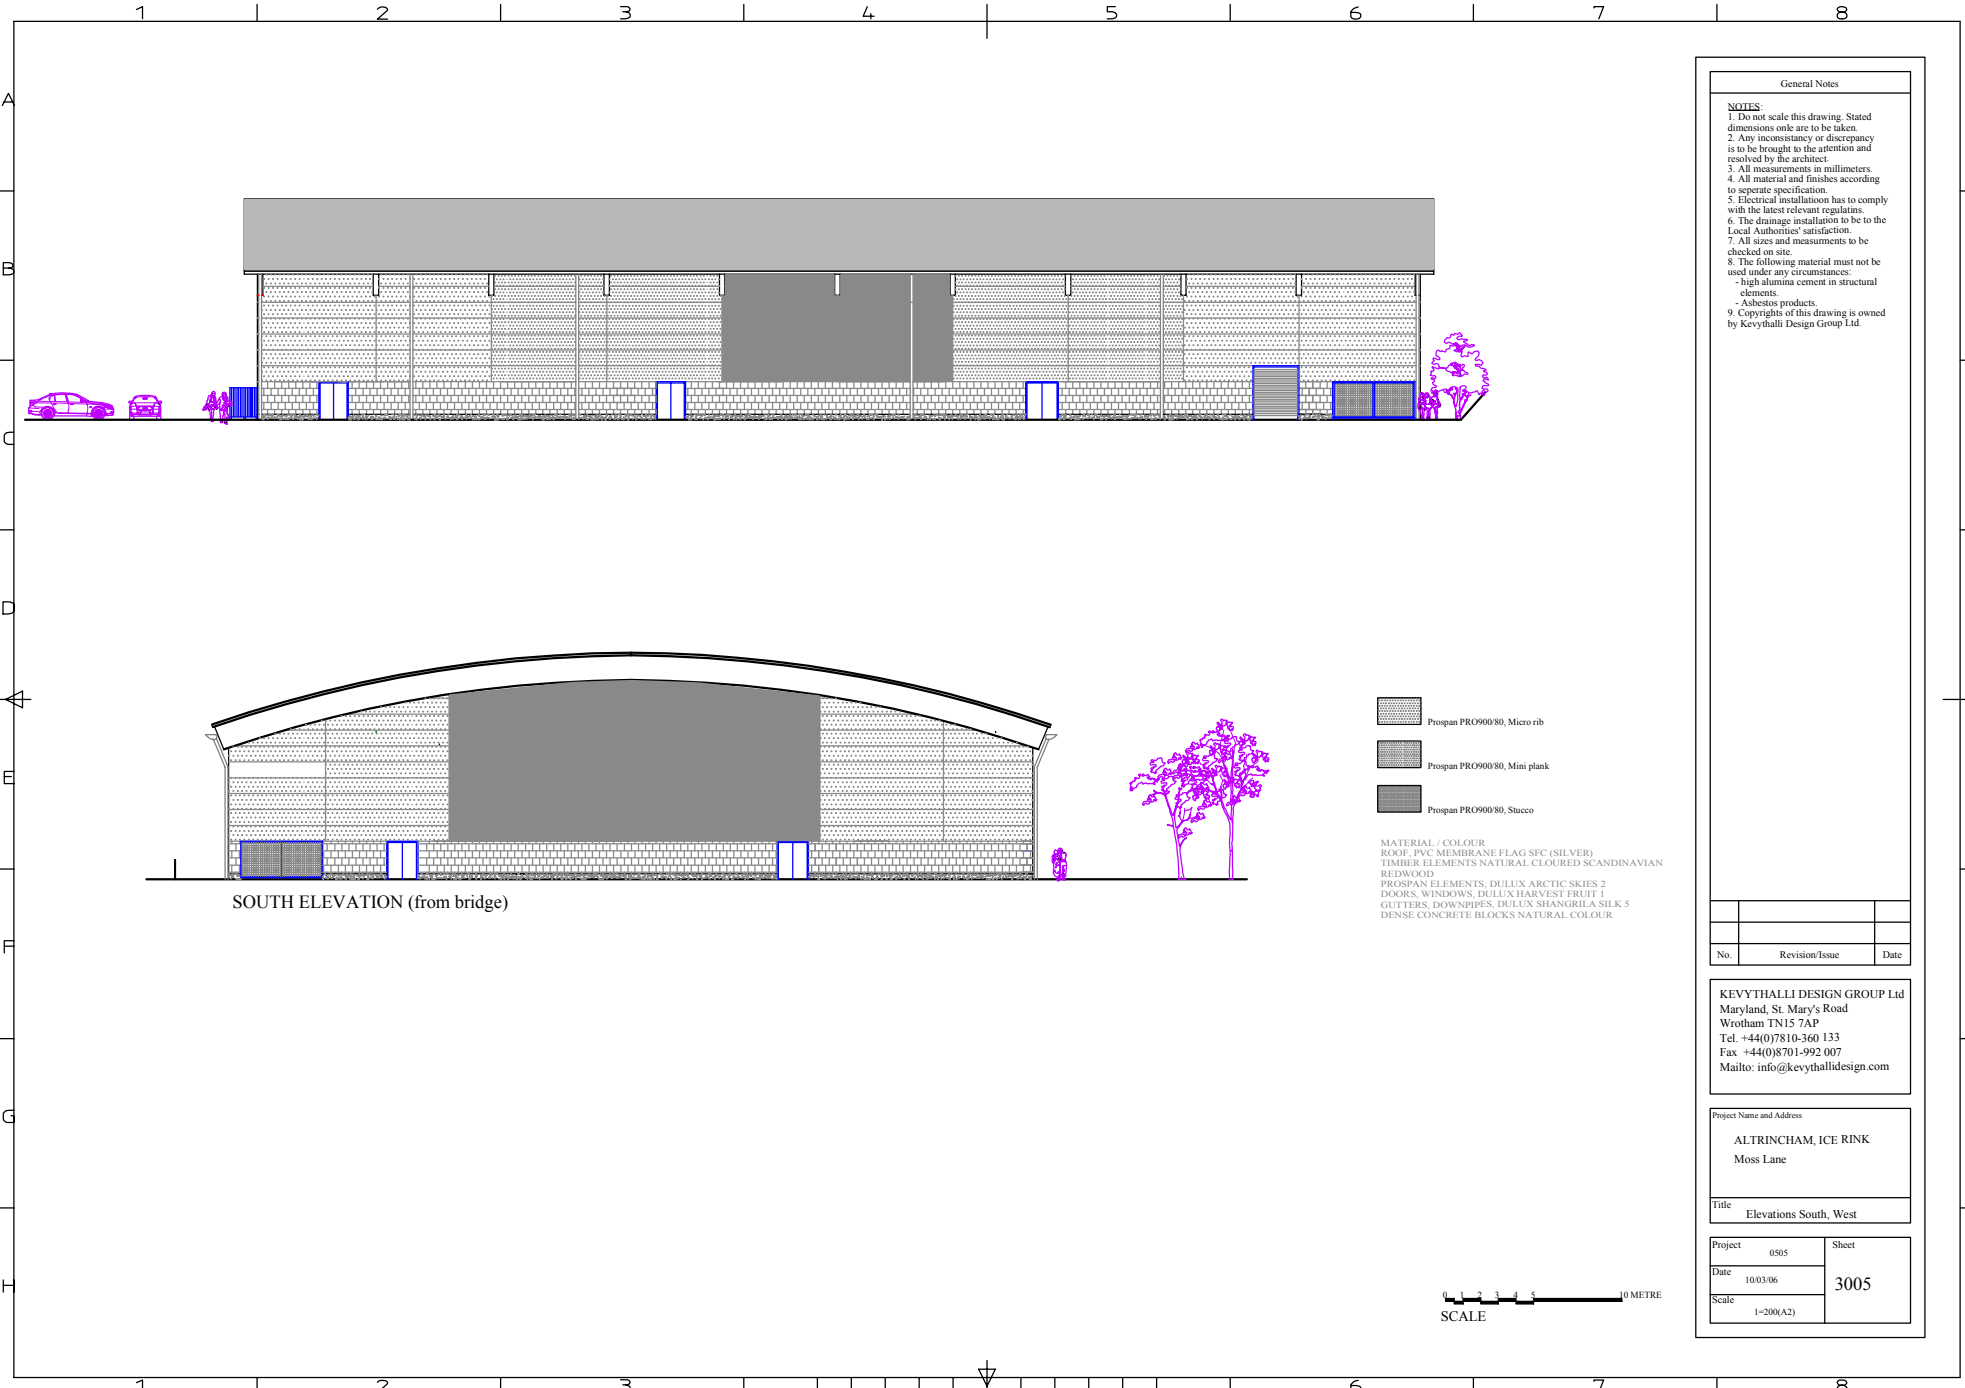

SOUTH ELEVATION (from bridge)


No.	Revision/Issue	Date

**KEVYTHALLI DESIGN GROUP Ltd**  
 Maryland, St. Mary's Road  
 Wrotham TN15 7AP  
 Tel: +44(0)7810-360 133  
 Fax: +44(0)7810-992 007  
 Mailto: info@kevythalldesign.com

**Project Name and Address:**  
 ALTRINCHAM, ICE RINK  
 Moss Lane

**Title:**  
 Elevations South, West

<b>Project:</b> 0505	<b>Sheet:</b>
<b>Date:</b> 10/03/06	<b>3005</b>
<b>Scale:</b> 1=200(A2)	

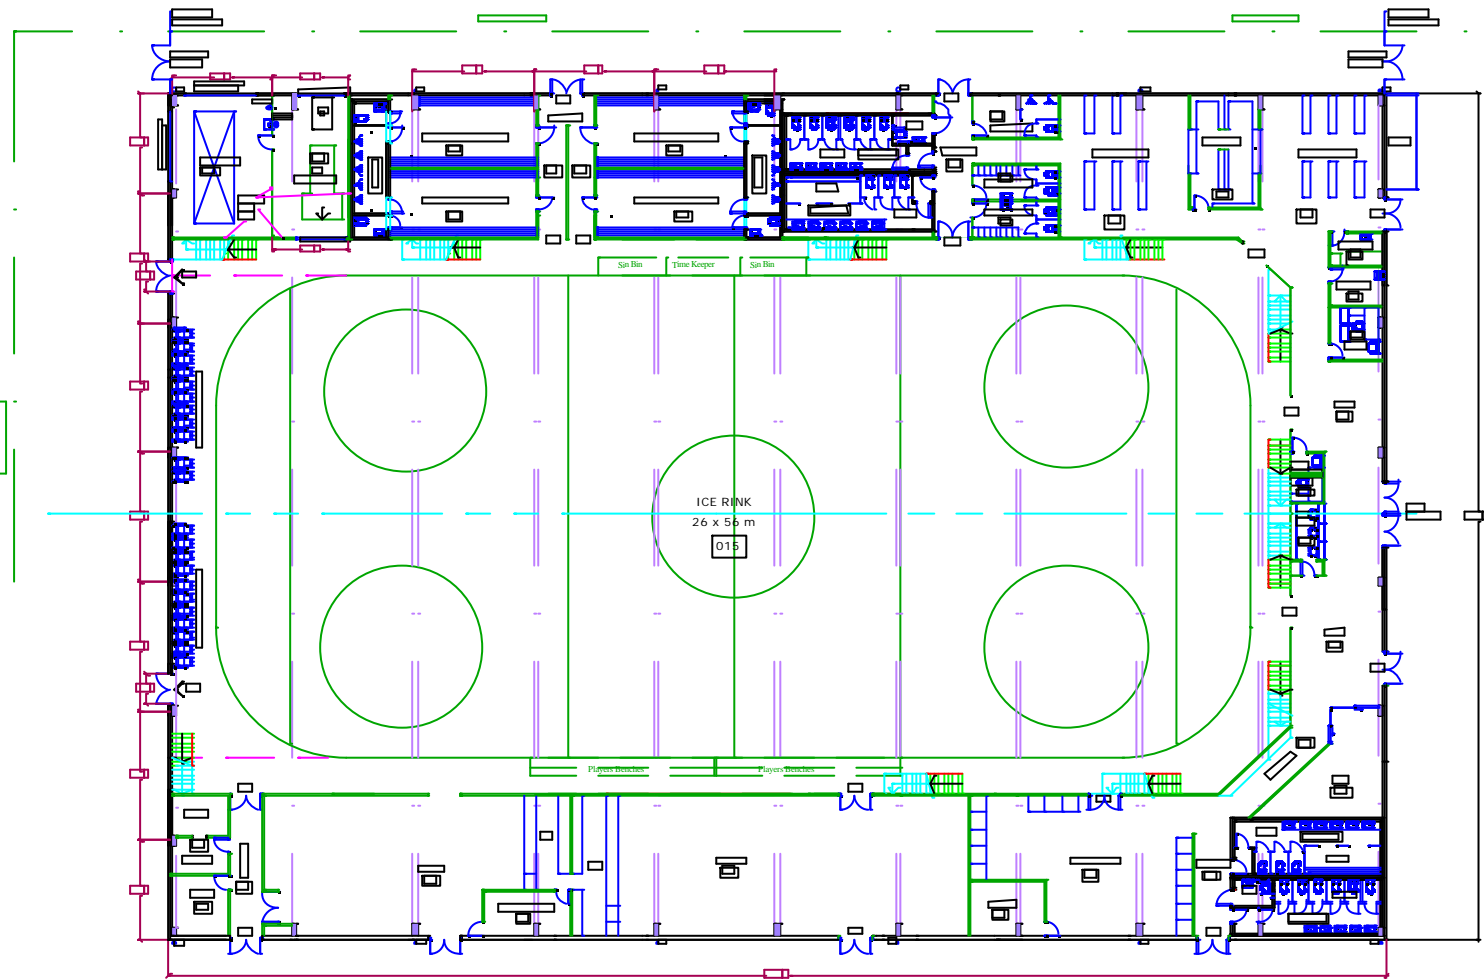

Plan Ground Floor

General Notes

1. Do not scale this drawing. Stated dimensions only are to be taken.
2. Any inconsistency or discrepancy is to be brought to the attention and resolved by the architect.
3. All measurements in millimeters.
4. All material and finishes according to separate specification.
5. Electrical installation has to comply with the latest relevant regulations.
6. The drainage installation to be to the Local Authorities' satisfaction.
7. All sizes and measurements to be checked on site.
8. The following material must not be used under any circumstances:
  - high alumina cement in structural elements.
  - Asbestos products.
9. Copyright of this drawing is owned by Keyvthalli Design Group Ltd.



No.	Revision/Issue	Date


KEYVTHALLI DESIGN GROUP Ltd  
 Maryland, St. Mary's Road  
 Wrotham TN15 7AP  
 Tel. +44(0)7810-360 133  
 Fax +44(0)8701-992 007  
 Mailto: info@keyvthalldesign.com

Project Name and Address  
 ALTRINCHAM ICE RINK  
 Alternative 5


Title: PLAN GROUND FLOOR

Project	0505	Sheet
Date	21/03/2006	5001
Scale	1 = 200 (A2)	

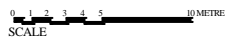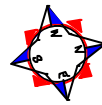

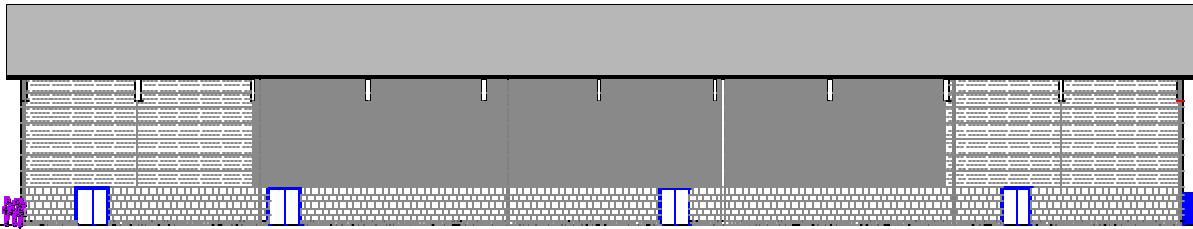

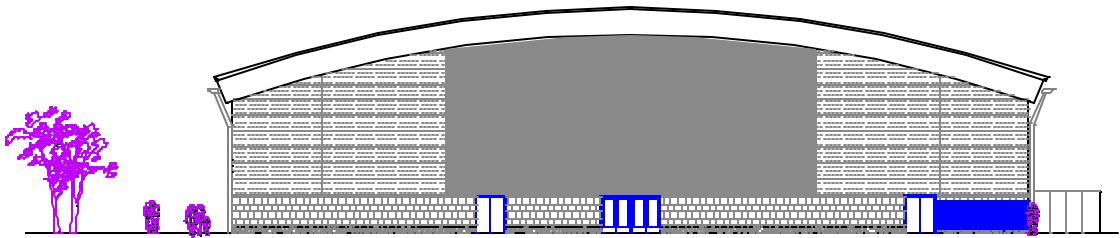


EAST ELEVATION



NORTH ELEVATION (from carpark)

-  Prospan PRO90080, Micro rib
-  Prospan PRO90080, Mini plank
-  Prospan PRO90080, Stucco

- MATERIAL / COLOUR
- ROOF: PVC MEMBRANE FLAG SFC / SILVER
  - TIMBER ELEMENTS: NATURAL / CLOURED SCANDINAVIAN
  - REINWOOD
  - PROSPAN ELEMENTS: DULUX ARCTIC SKIES 2
  - PLANTROOM GRID AND REFUSE: DULUX HARVEST FRUIT 1
  - DOORS, FRAME: NATURAL COLOURED ALUMINIUM, GLASS
  - 7.5 MM LAMINATED SAFETY GLASS
  - GLITTERS, DOWNPIPES: NATURAL COLOURED ALUMINIUM
  - DENSE CONCRETE BLOCKS: NATURAL COLOUR

0 1 2 3 4 5 10 METRE  
SCALE

General Notes

NOTES:

1. DO NOT scale this drawing. Stated dimensions only are to be taken.
2. Any inconsistency or discrepancy is to be brought to the attention and resolved by the architect.
3. All measurements in millimeters.
4. All material and finishes according to separate specification.
5. Electrical installation has to comply with the latest relevant regulation.
6. The drainage installation to be to the Local Authority's satisfaction.
7. All sizes and measurements to be checked on site.
8. The following material must not be used under any circumstances:
  - high-alumina cement in structural elements.
  - Asbestos products.
9. Copyright of this drawing is owned by Keyvthalli Design Group Ltd.

No.	Revision Issue	Date

KEYVTHALLI DESIGN GROUP Ltd  
Maryland, St. Mary's Road  
Wrotham TN15 7AP  
Tel: +44(0)7810-360 133  
Fax: +44(0)8701-992 007  
Mailto: info@keyvthalldesign.com

Project Name and Address


ALTRINCHAM ICE RINK  
Moss Lane

TITLE

Elevations North East

PROJECT	Sheet
0905	5004
DATE	
21/03/06	
SCALE	
1:200(A2)	

SEATING PLAN  
ALTRINCHAM ICE RINK

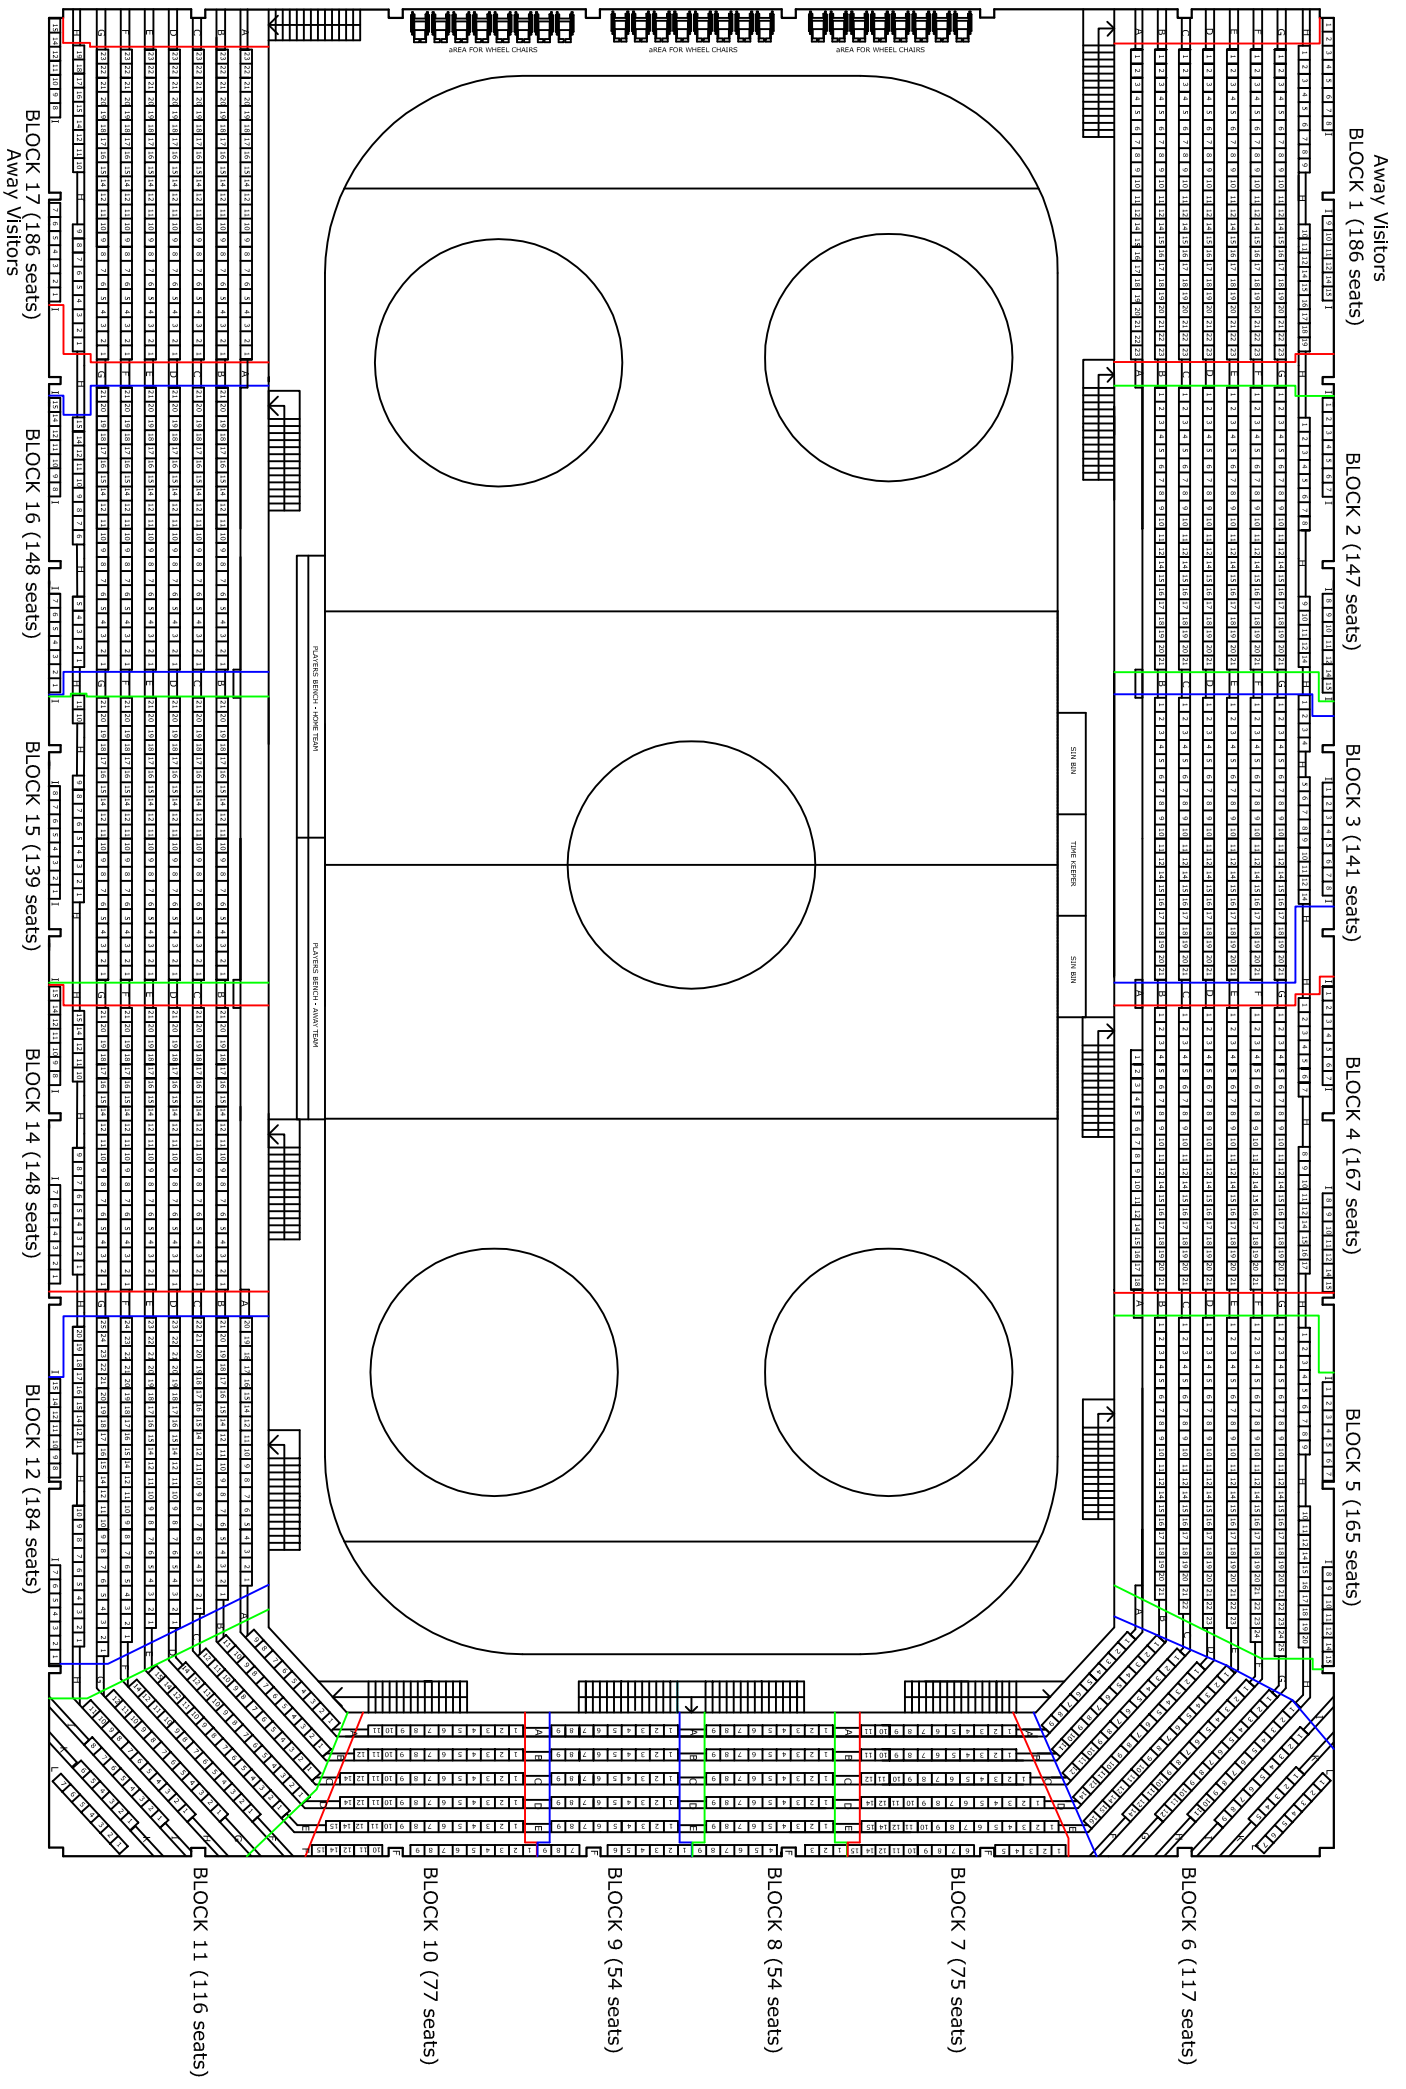

Away Visitors

BLOCK 1 (186 seats)

BLOCK 2 (147 seats)

BLOCK 3 (141 seats)

BLOCK 4 (167 seats)

BLOCK 5 (165 seats)

BLOCK 6 (117 seats)

BLOCK 7 (75 seats)

BLOCK 8 (54 seats)

BLOCK 9 (54 seats)

BLOCK 10 (77 seats)

BLOCK 11 (116 seats)

BLOCK 17 (186 seats)

Away Visitors

BLOCK 16 (148 seats)

BLOCK 15 (139 seats)

BLOCK 14 (148 seats)

BLOCK 12 (184 seats)

AREA FOR WHEEL CHAIRS

AREA FOR WHEEL CHAIRS

AREA FOR WHEEL CHAIRS

PLAYERS BENCH - HOME TEAM

PLAYERS BENCH - AWAY TEAM

SIN BIN

TIME KEEPER

SIN BIN